


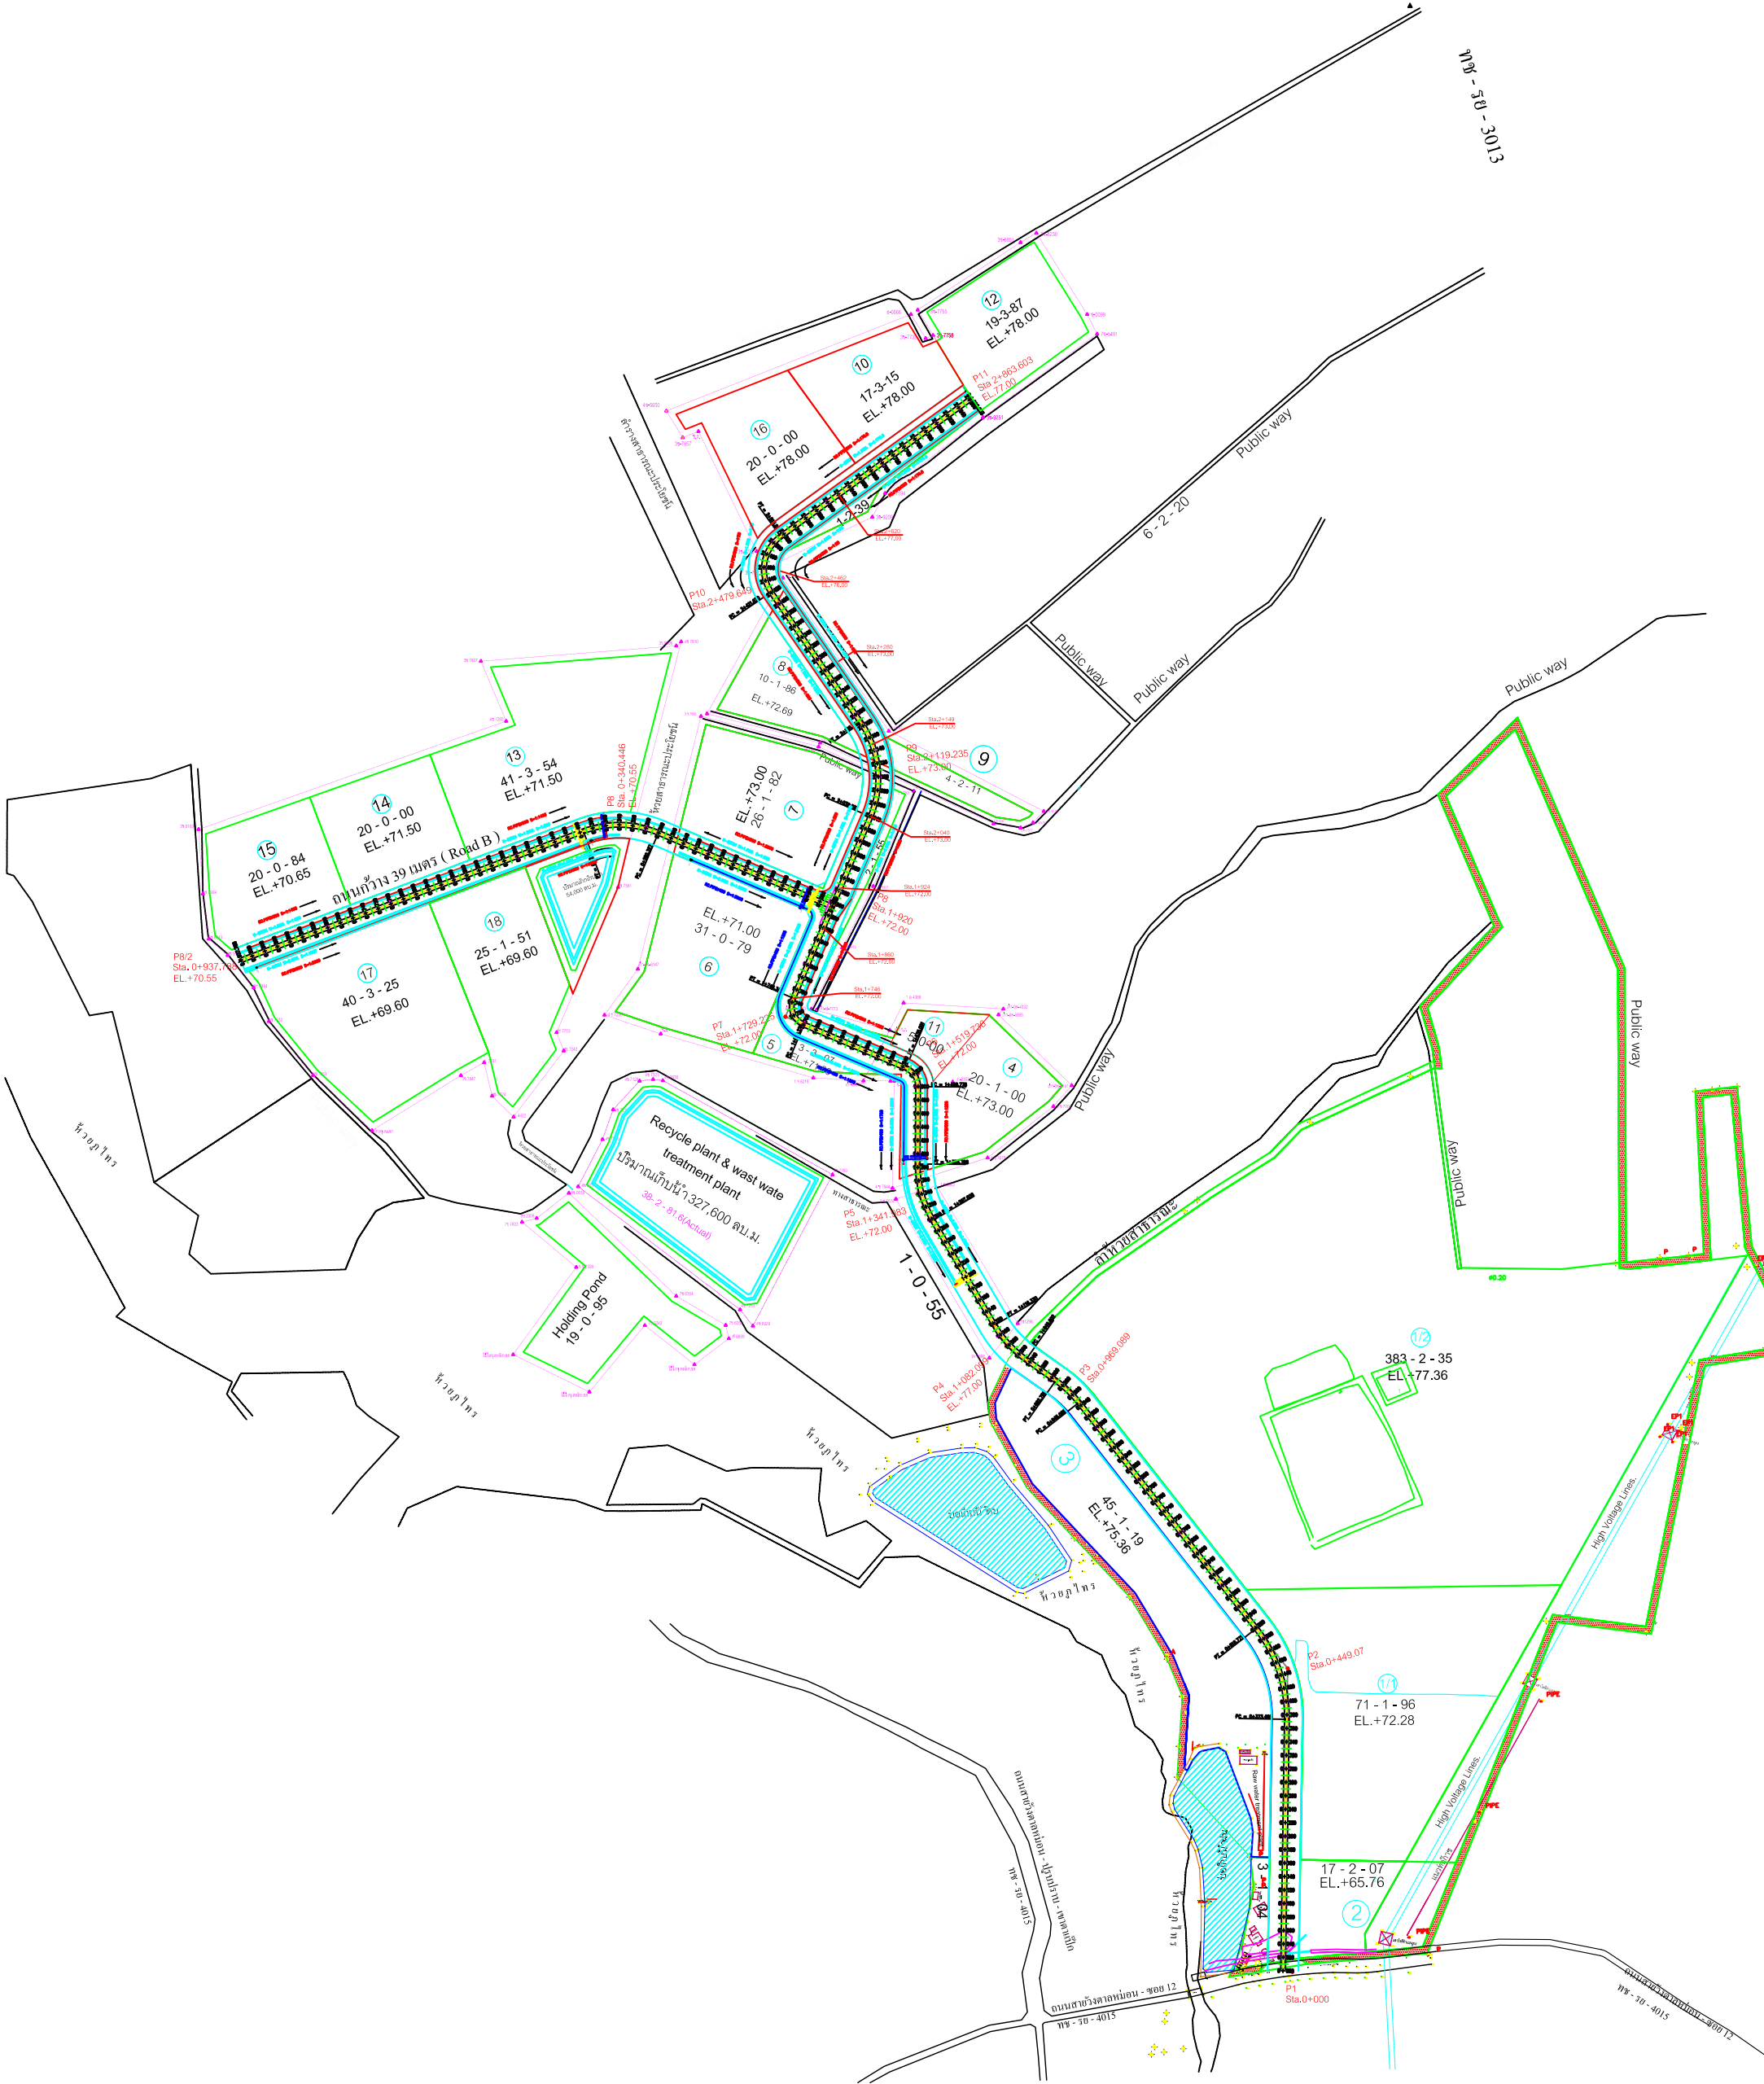

ROJANA INDUSTRIAL PARK PUBLIC CO.,LTD
PLUAK DANG PROJECT



NOTE
THIS DRAWING IS PRELIMINARY DATA ONLY

ROJANA INDUSTRIAL PARK PUB.,CO.,LTD. (RAYONG PROJECT)		PROJECT ROJANA INDUSTRIAL PARK PUB.,CO.,LTD. (RAYONG PROJECT)		DRAWING TITLE PLUAK DANG MASTER PLAN	
3/7 Hwy No.3138 M.2 NONG-BUA, BANNAH, RAYONG 21120, THAILAND TEL.(038) 961 870-4, (038)961 868 FAX.(038) 961 875		OWNER [ibkym l;ov69iksdil, FI0ot Oedyf Z,sk=0X		SCALE 1 : 10000A3	
BANGKOK OFFICE e-mail : rojana@rojana.com rojanap@xinfo.co.th		LOCATION veg4v x] dcf' 0y's,yf itpv'		PLOT DATE 05/09/2012 FILE NAME (Master-PluakDang 2100-1200)	
RAYONG OFFICE e-mail : rojana_rayong@ttmaxnet.com				DRAWN PRDA REVISED	
				CHECK PRDA APPROVE PRDA	
				CREATE DATE 11/06/2556 SENT DATE 11/06/2556	