


PLOT A488/2 TO A488/14

5 AUG' 16

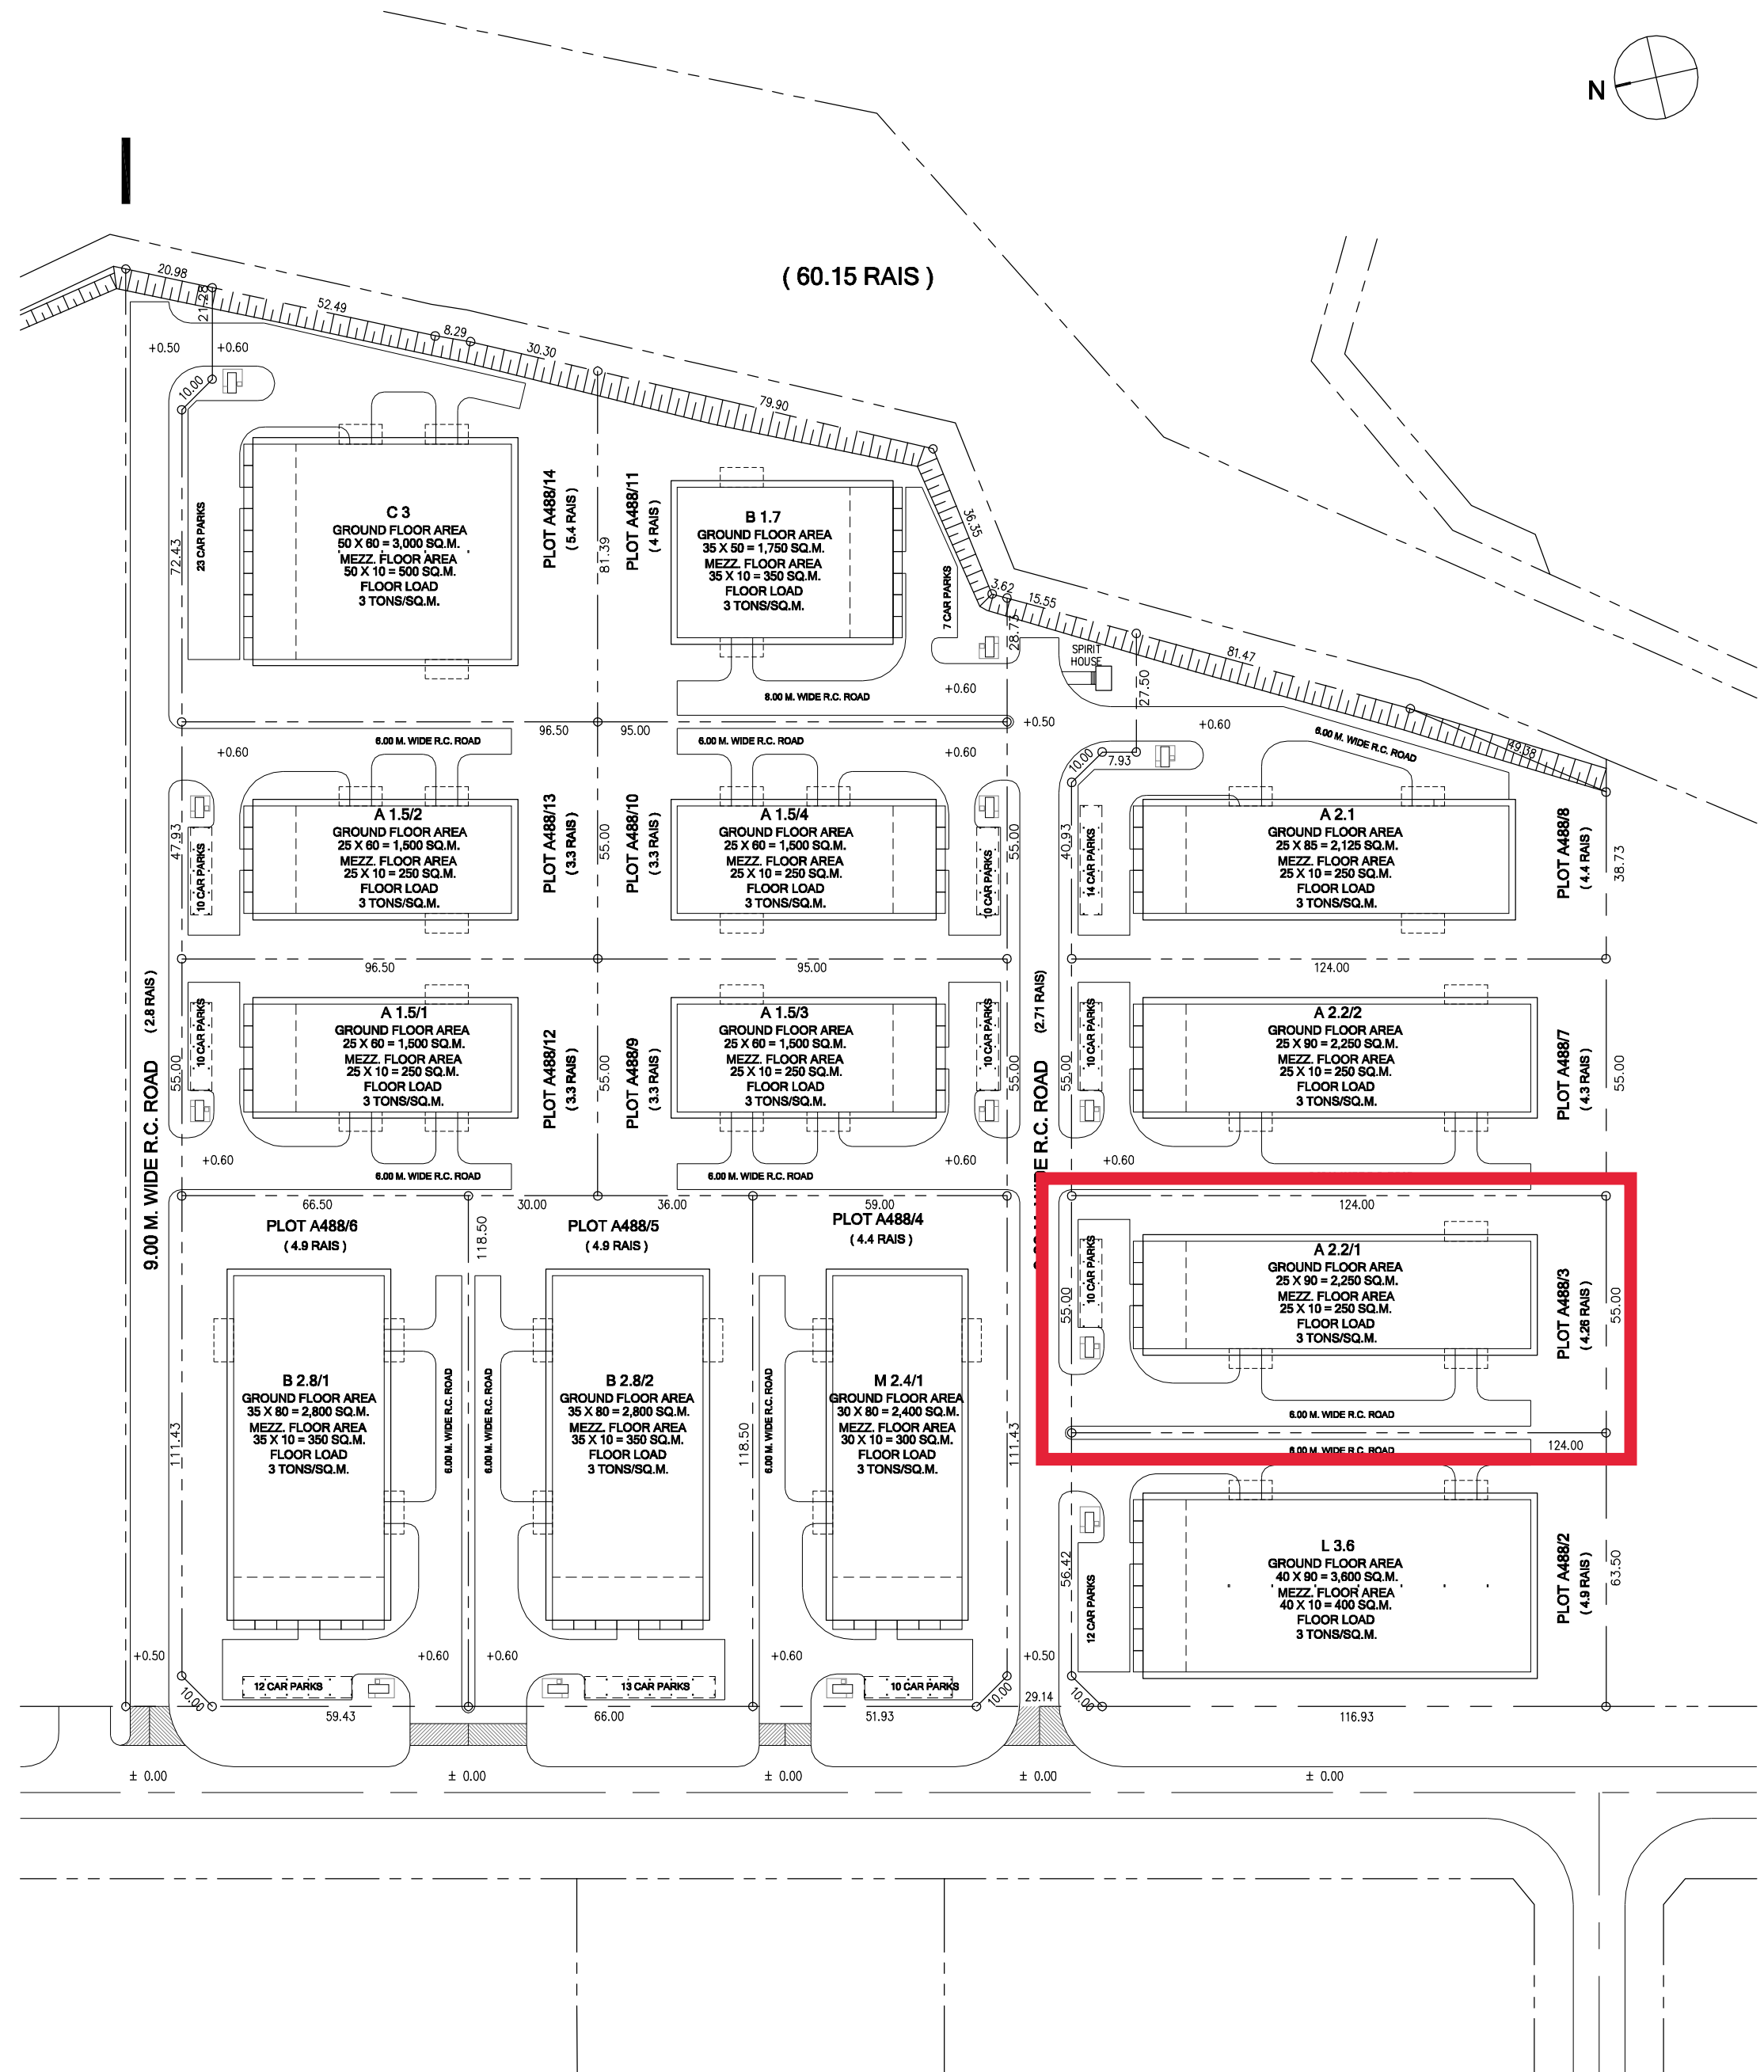

LAY-OUT PLAN
NOT TO SCALE