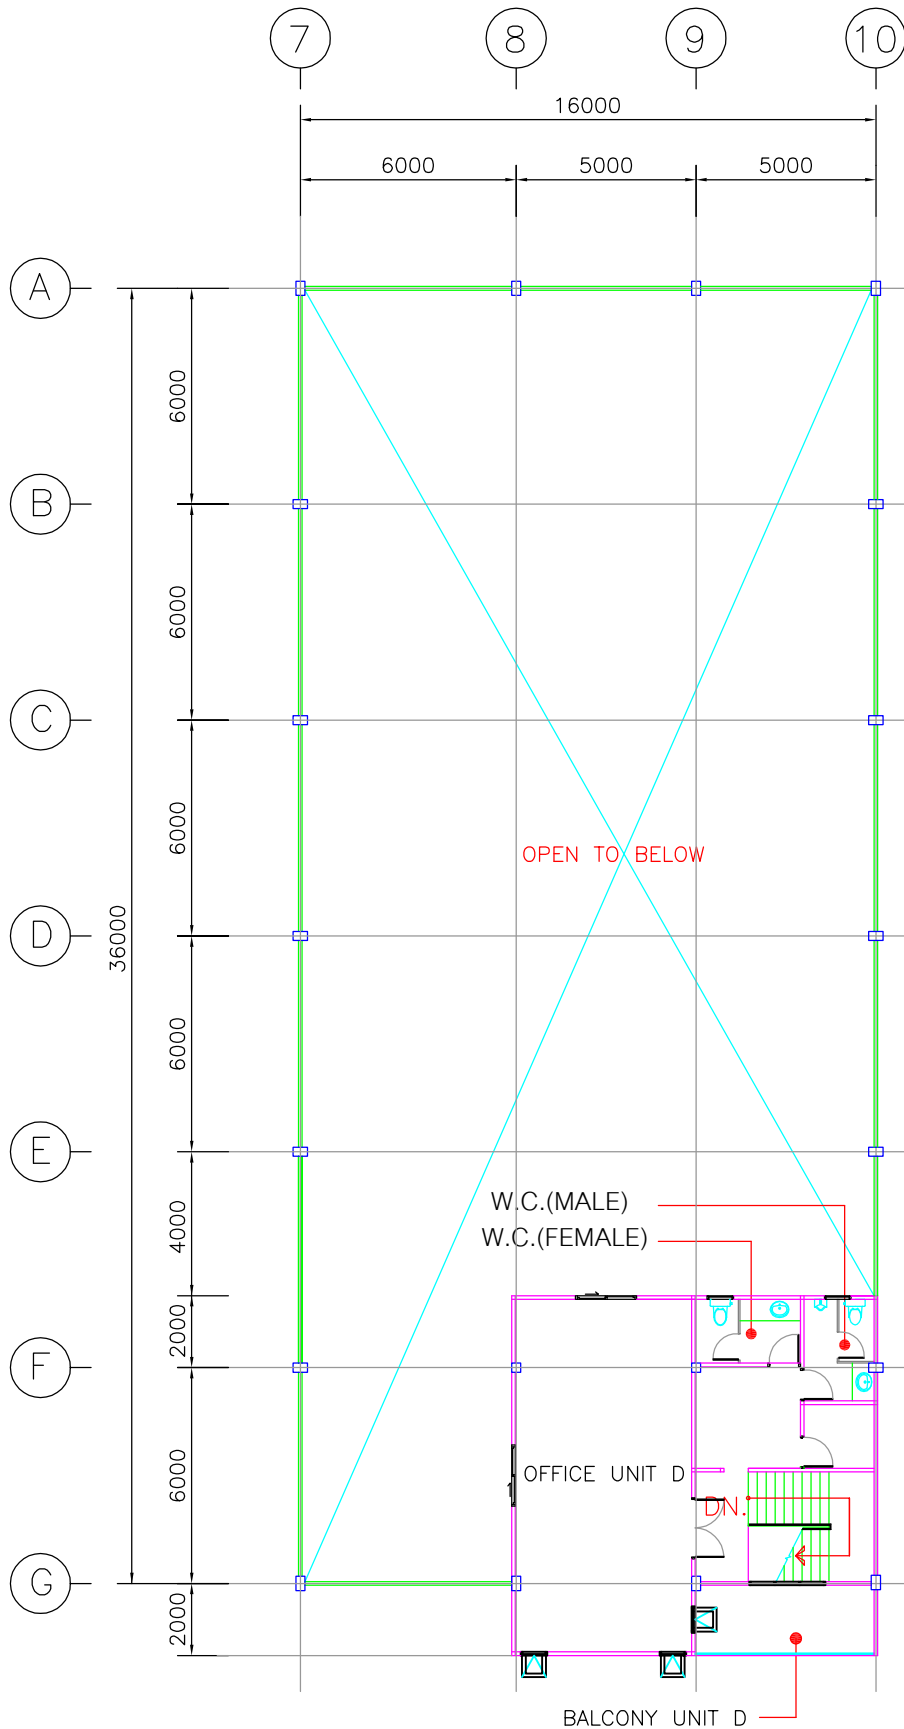


2nd FLOOR PLAN

SCALE

1:250