


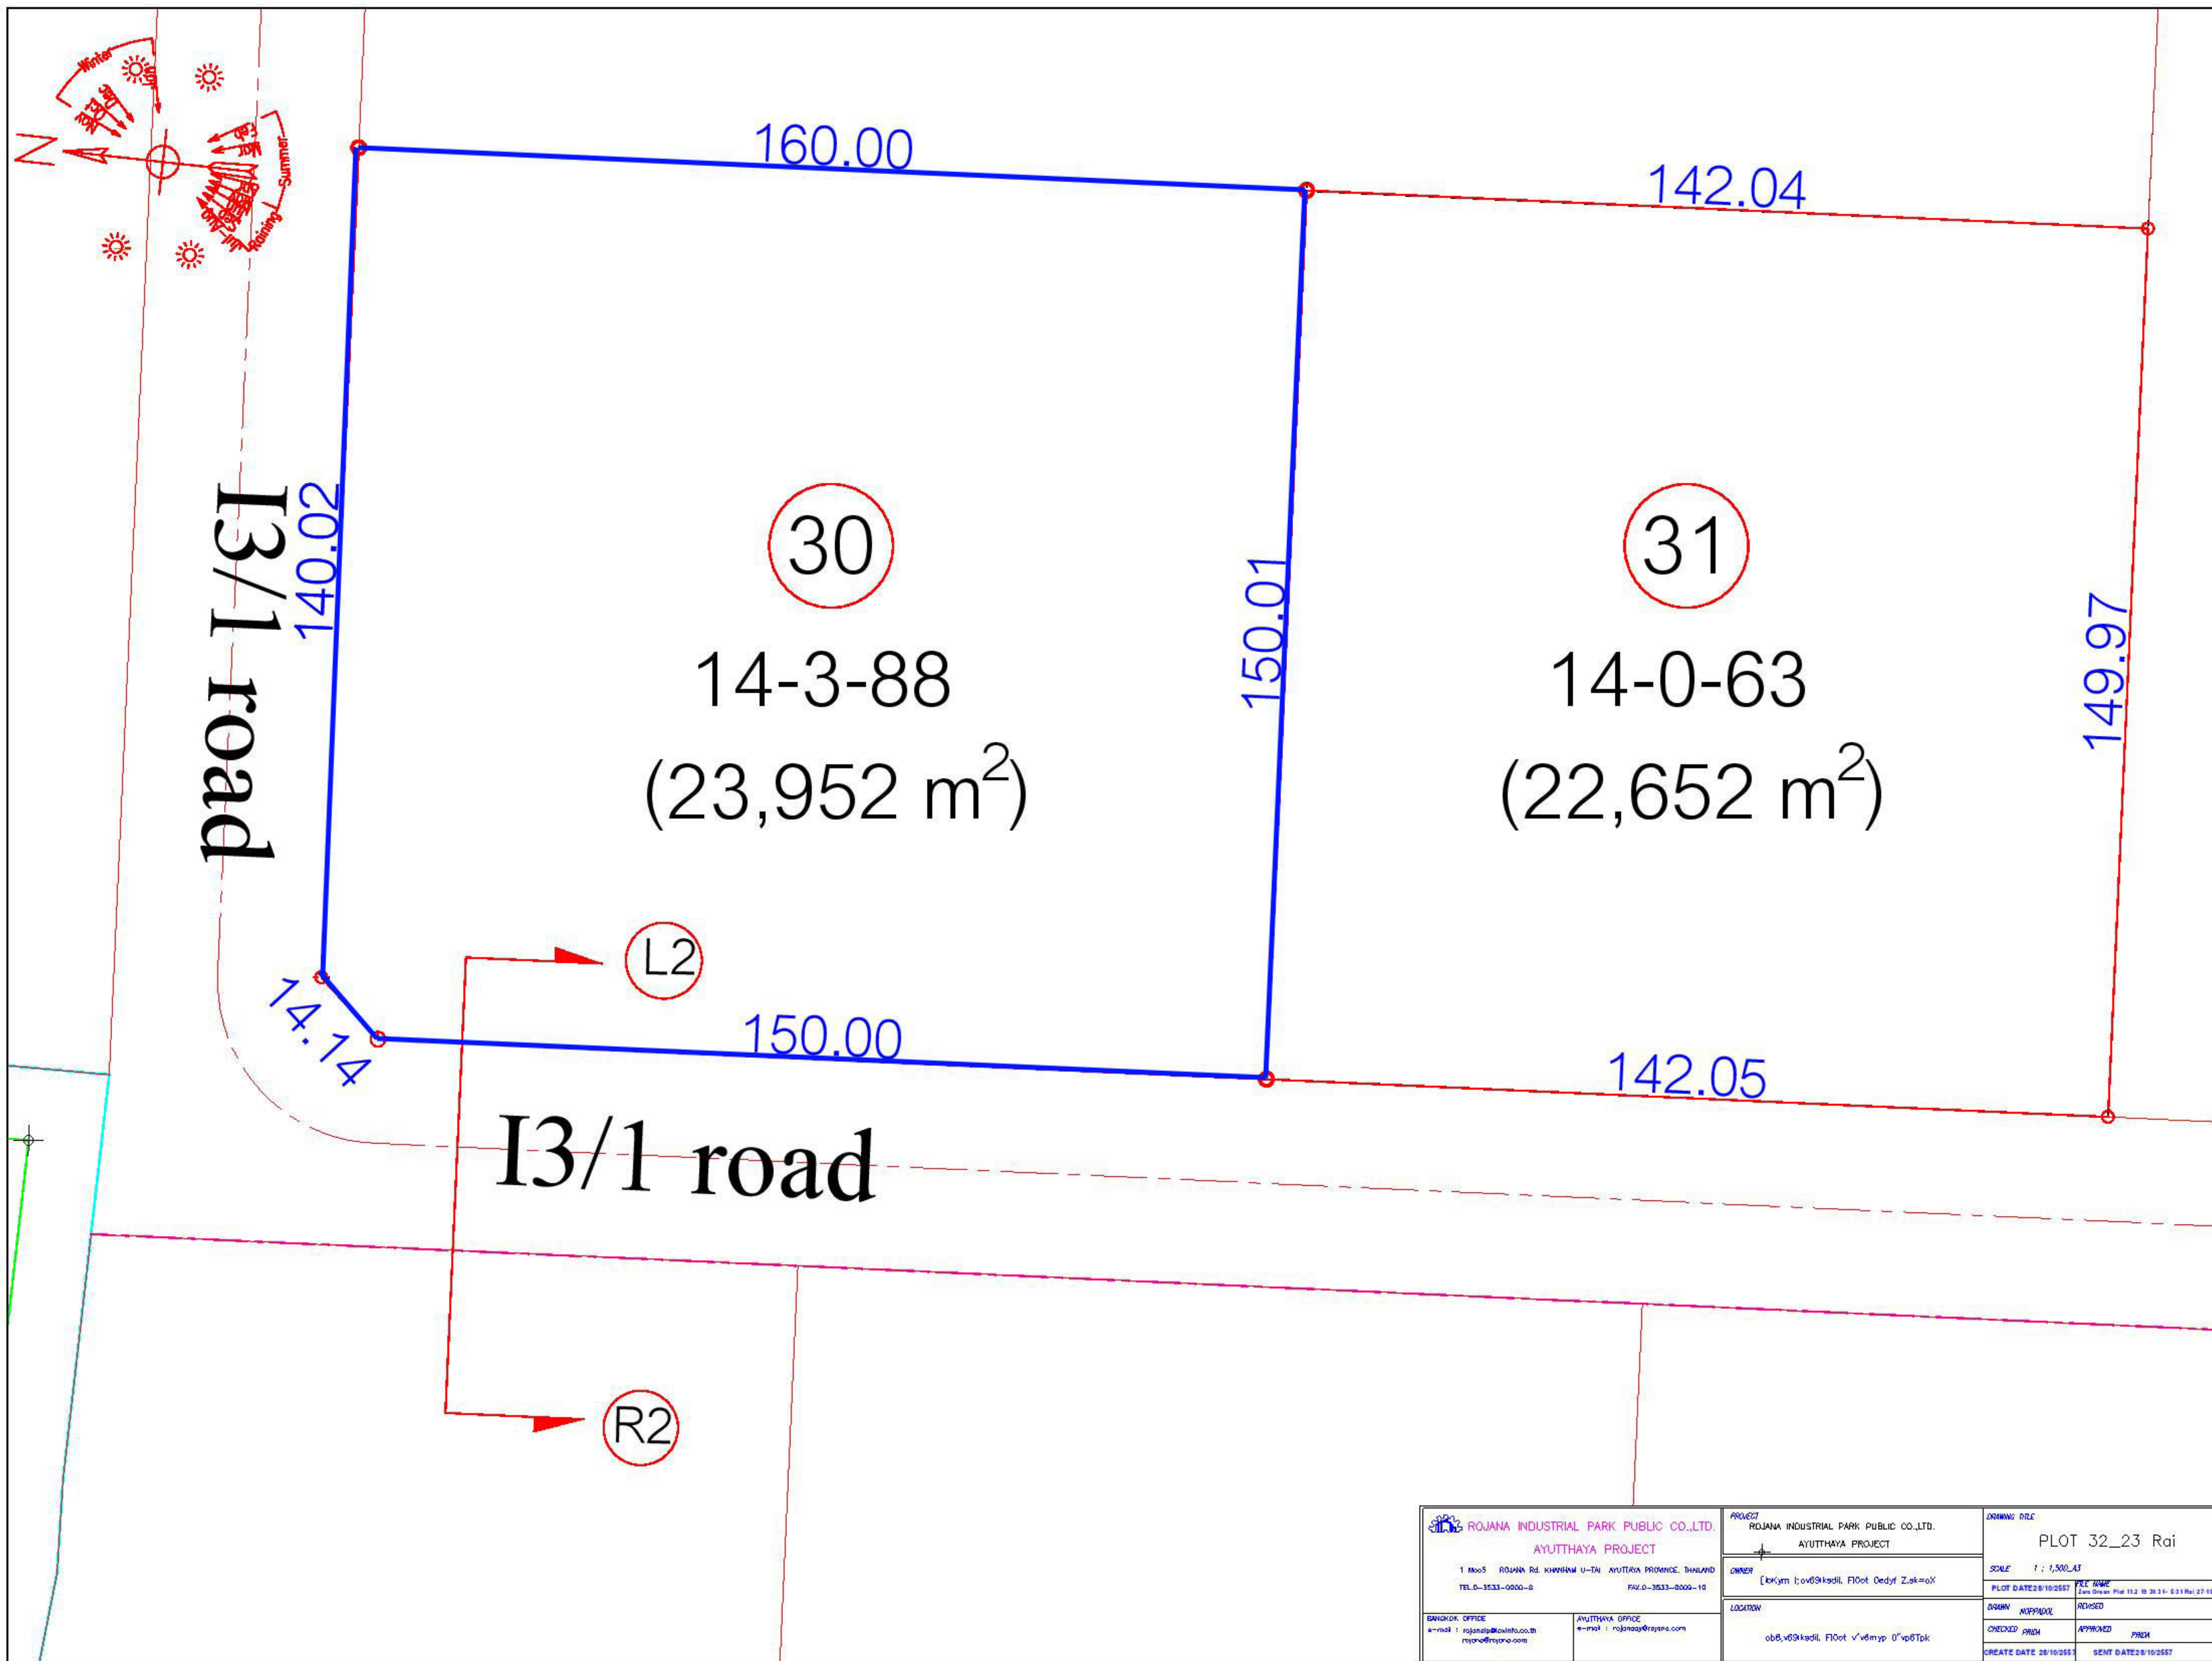

 ROJANA INDUSTRIAL PARK PUBLIC CO.,LTD. AYUTTHAYA PROJECT 1 Moo5 ROJANA Rd. KHAMSAW U-TAI AYUTTHAYA PROVINCE, THAILAND TEL.0-3533-0000-8 FAX.0-3533-0000-10		PROJECT ROJANA INDUSTRIAL PARK PUBLIC CO.,LTD. AYUTTHAYA PROJECT  OWNER [ks]ym [ox]89kadil, Fl0ot Dedyf Zak=ox		DRAWING FILE PLOT 32_23 Rai	
BANGKOK OFFICE e-mail : rojanalp@rojaninfo.co.th rojanalp@rojaninfo.com		AYUTTHAYA OFFICE e-mail : rojanaag@rojane.com		SCALE 1 : 1,500.A3	
				PLOT DATE 28/10/2557 PXE TONNE [ox]89kadil Plot 11.2 39 39.31- 5.31 Rai/27.10	
				DRAWN NUPPADOL DESIGNED CHECKED PROM APPROVED PROM	
		ob8,v89kadil, Fl0ot v'vemy 0"vp8Tpk		CREATE DATE 28/10/2557 SENT DATE 28/10/2557	